


SURVEYED BY .....  
 SUPERVISED BY .....  
 DESIGNED BY .....

DESIGN FEATURES RELATING TO CONSTRUCTION  
 OR TO REGULATION AND CONTROL OF TRAFFIC  
 MAY BE SUBJECT TO CHANGE AS DEEMED  
 NECESSARY BY THE DEPARTMENT

REVISED 7/17/08	STATE VA.	FEDERAL AID PROJECT	ROUTE 7	STATE PROJECT	SHEET NO. 16(8)
--------------------	--------------	------------------------	------------	------------------	--------------------

IN PROGRESS 09/26/08  
 NOT FOR CONSTRUCTION

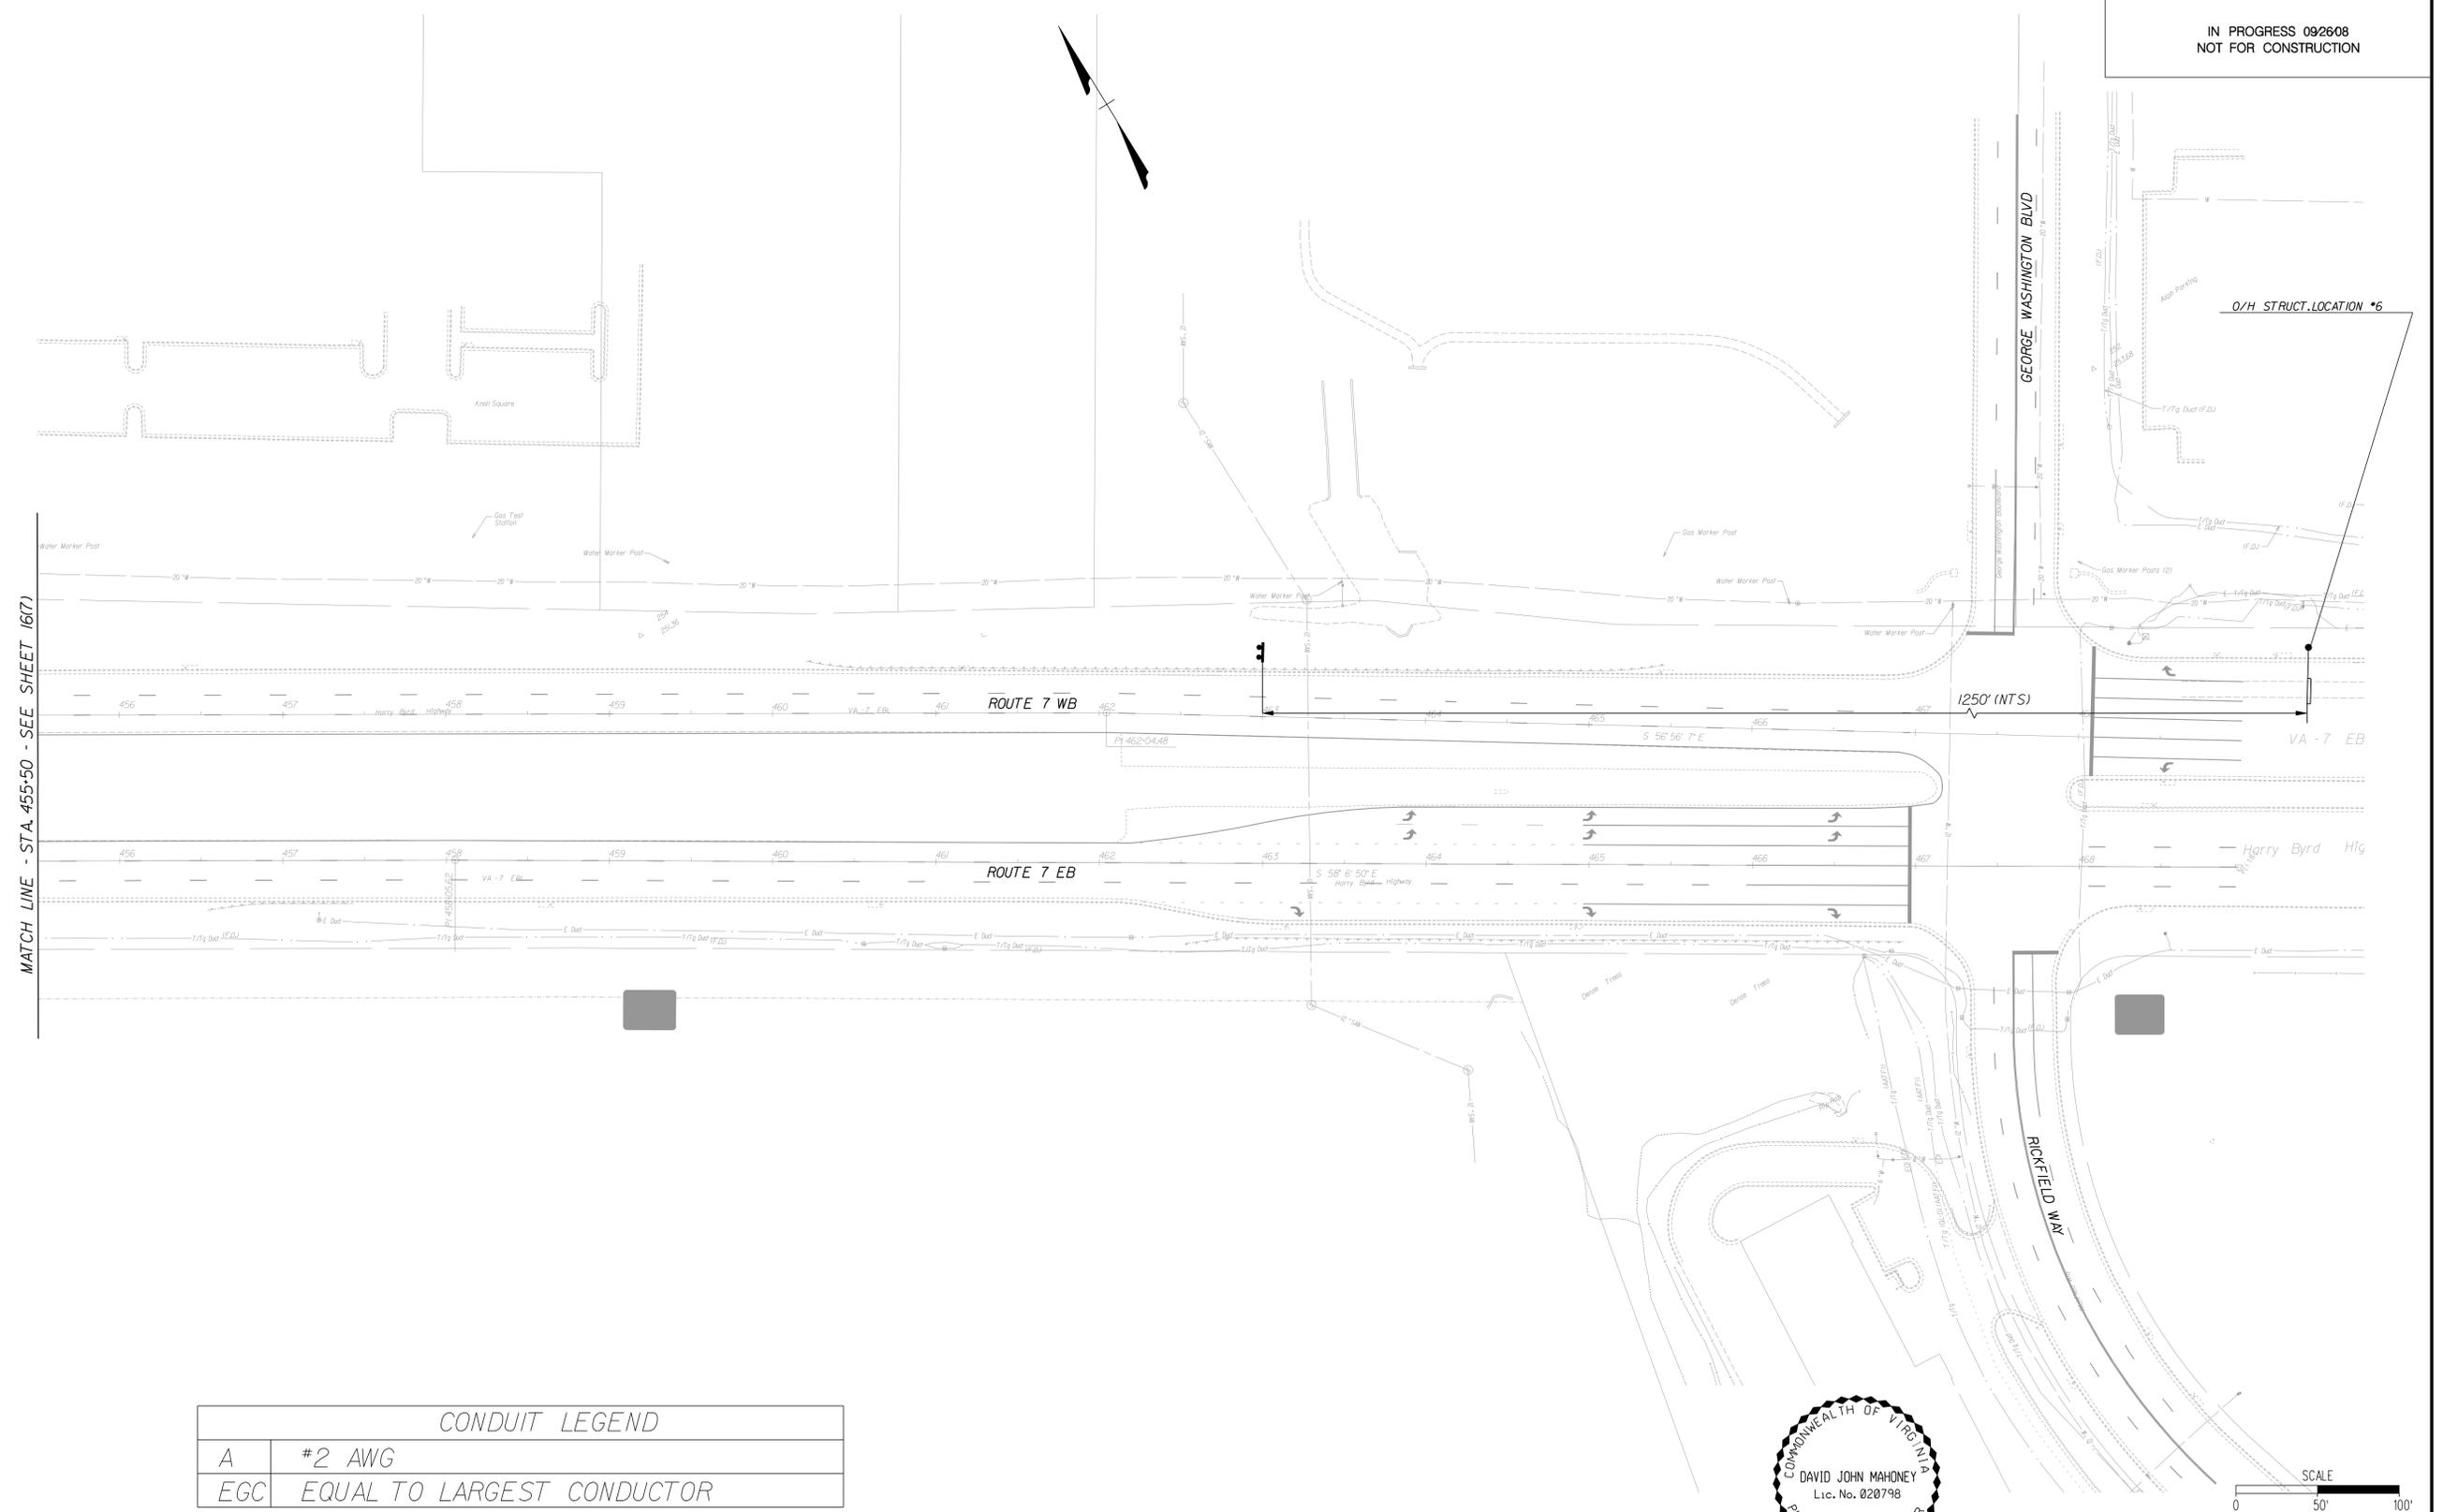

MATCH LINE - STA. 455+50 - SEE SHEET 16(7)

CONDUIT LEGEND	
A	#2 AWG
EGC	EQUAL TO LARGEST CONDUCTOR



PLAN NO.	PROJECT	FILE NO.	SHEET NO. 16(8)
----------	---------	----------	--------------------